



CYCLOPAMA BUILDING

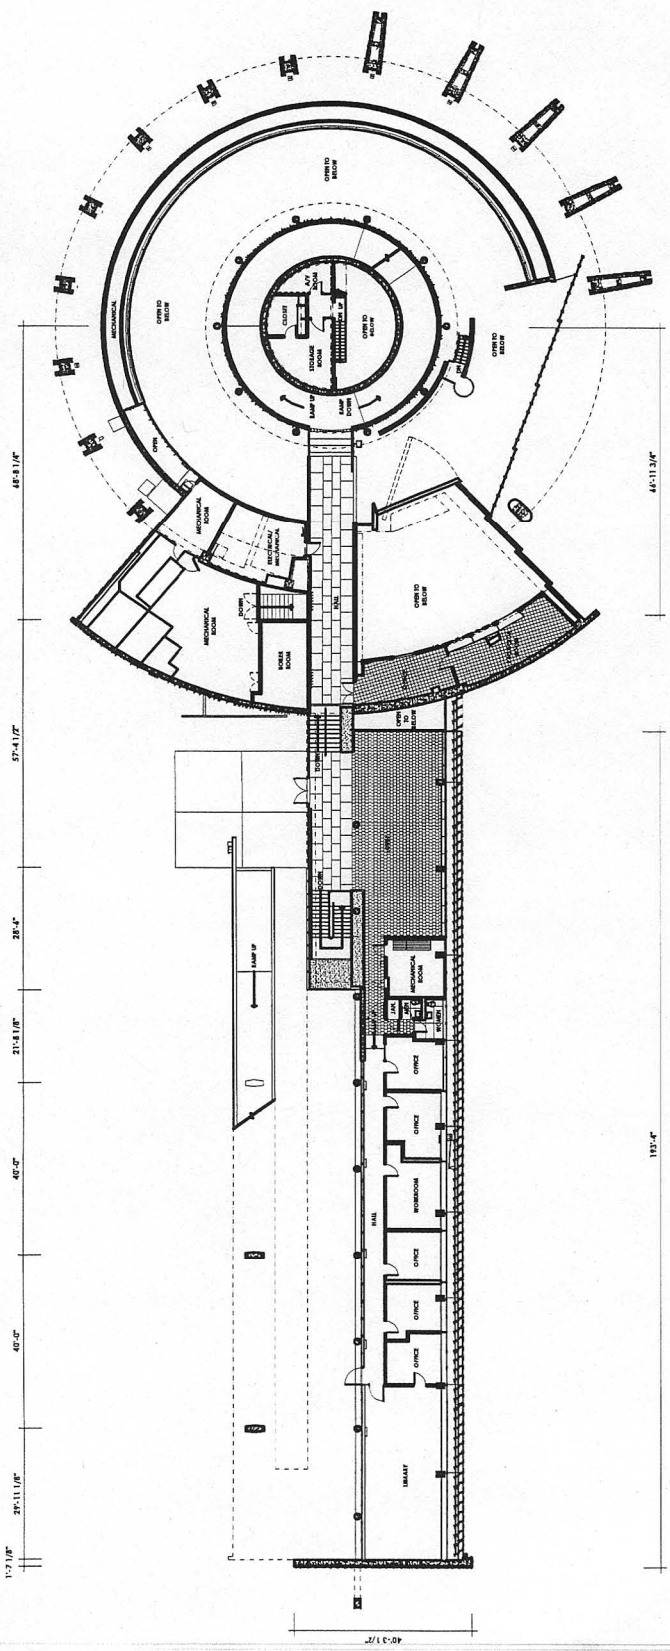

SECOND FLOOR PLAN  
 3/32"=1'-0"  
 1/128

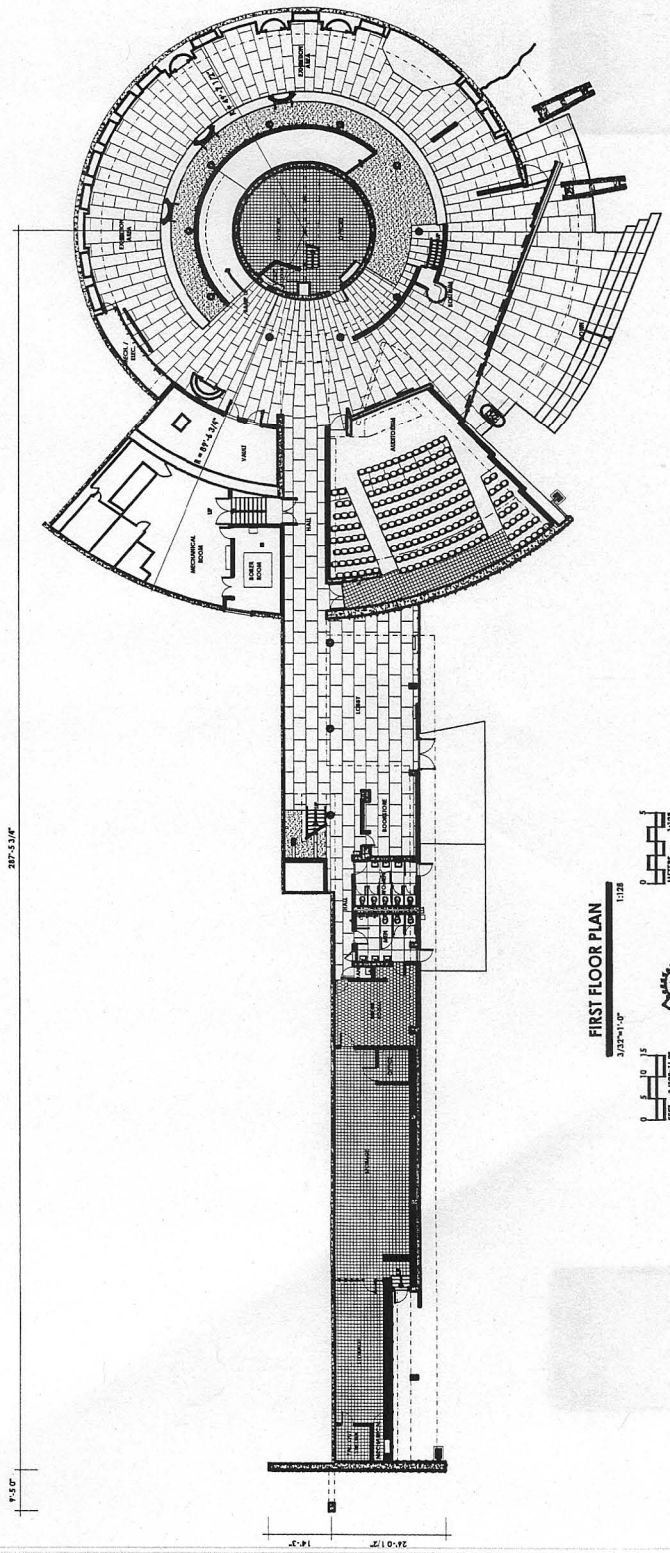

FIRST FLOOR PLAN  
 3/32"=1'-0"  
 1/128

