



CYCLOPAMA BUILDING


GETTYSBURG NATIONAL MILITARY PARK 1325 LANSTOWN ROAD GETTYSBURG VICINITY ADAMS COUNTY PENNSYLVANIA

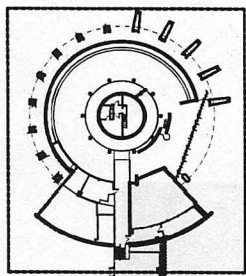

SECOND FLOOR KEY PLAN

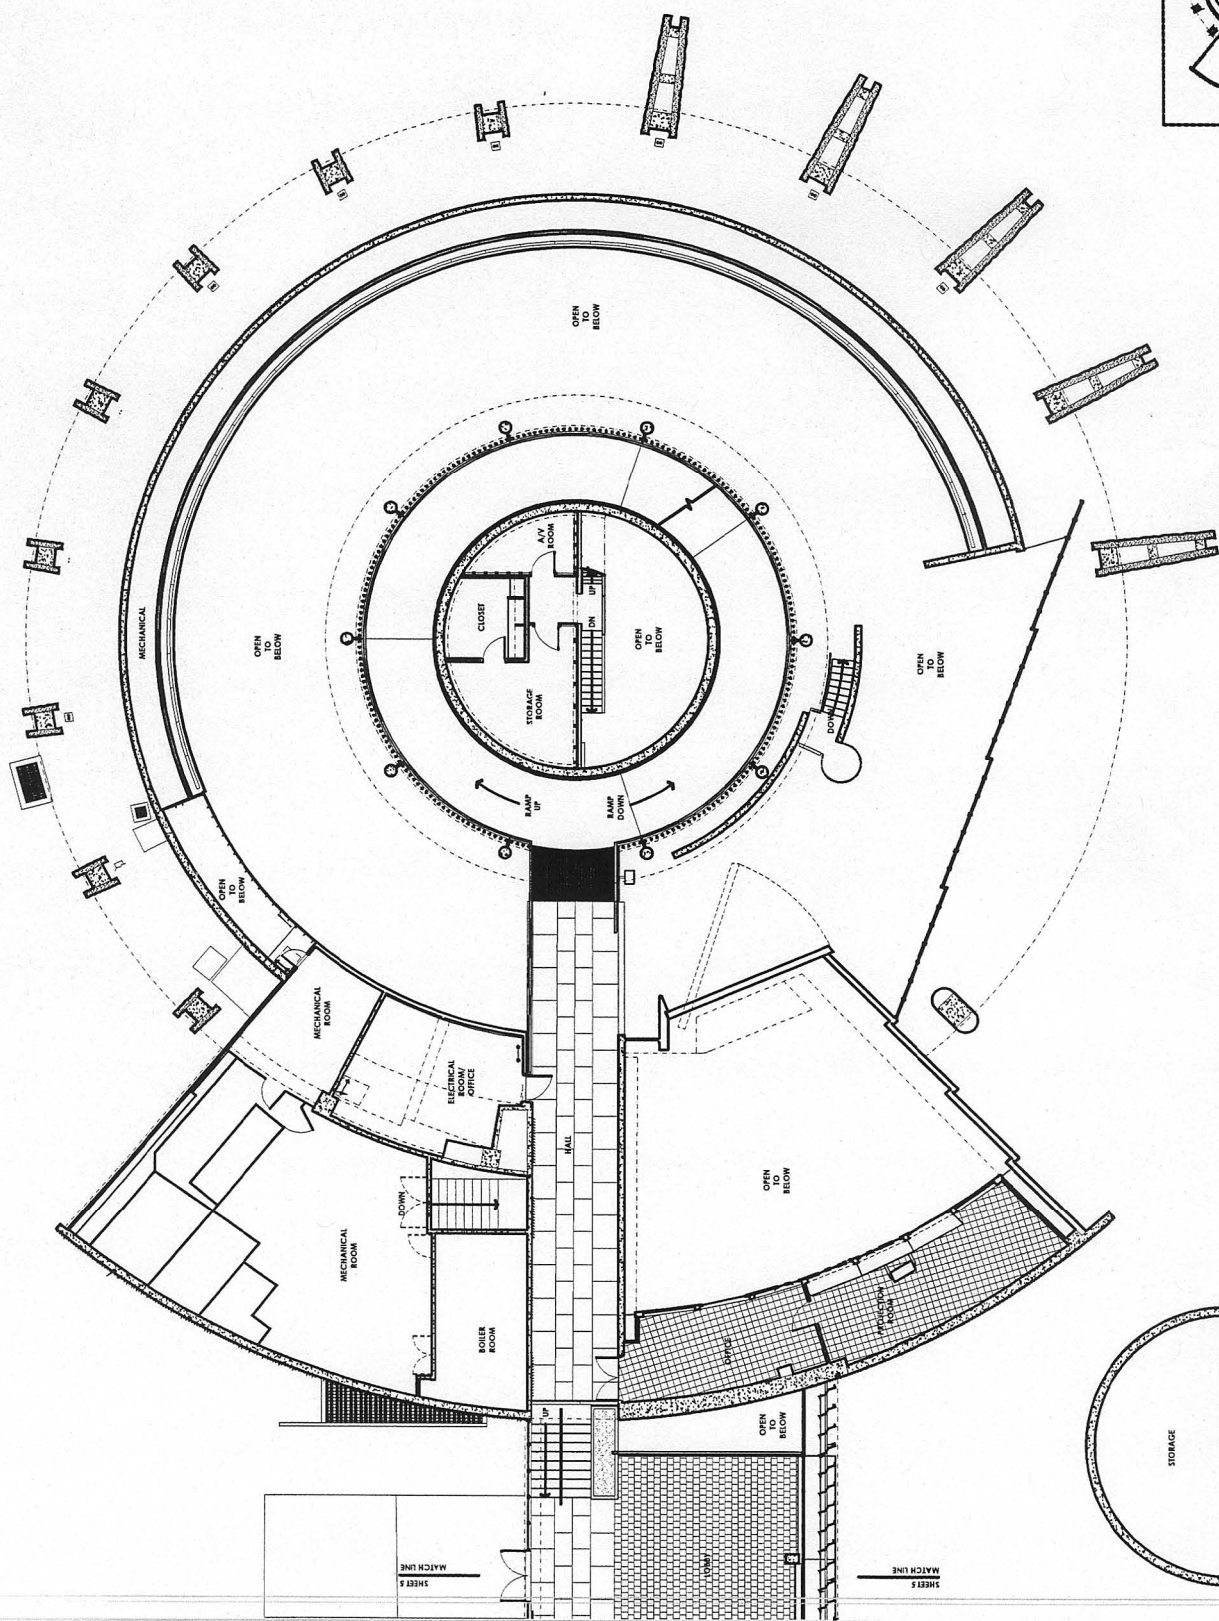

SECOND FLOOR PLAN

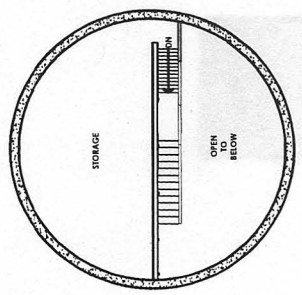

MEZZANINE PLAN